


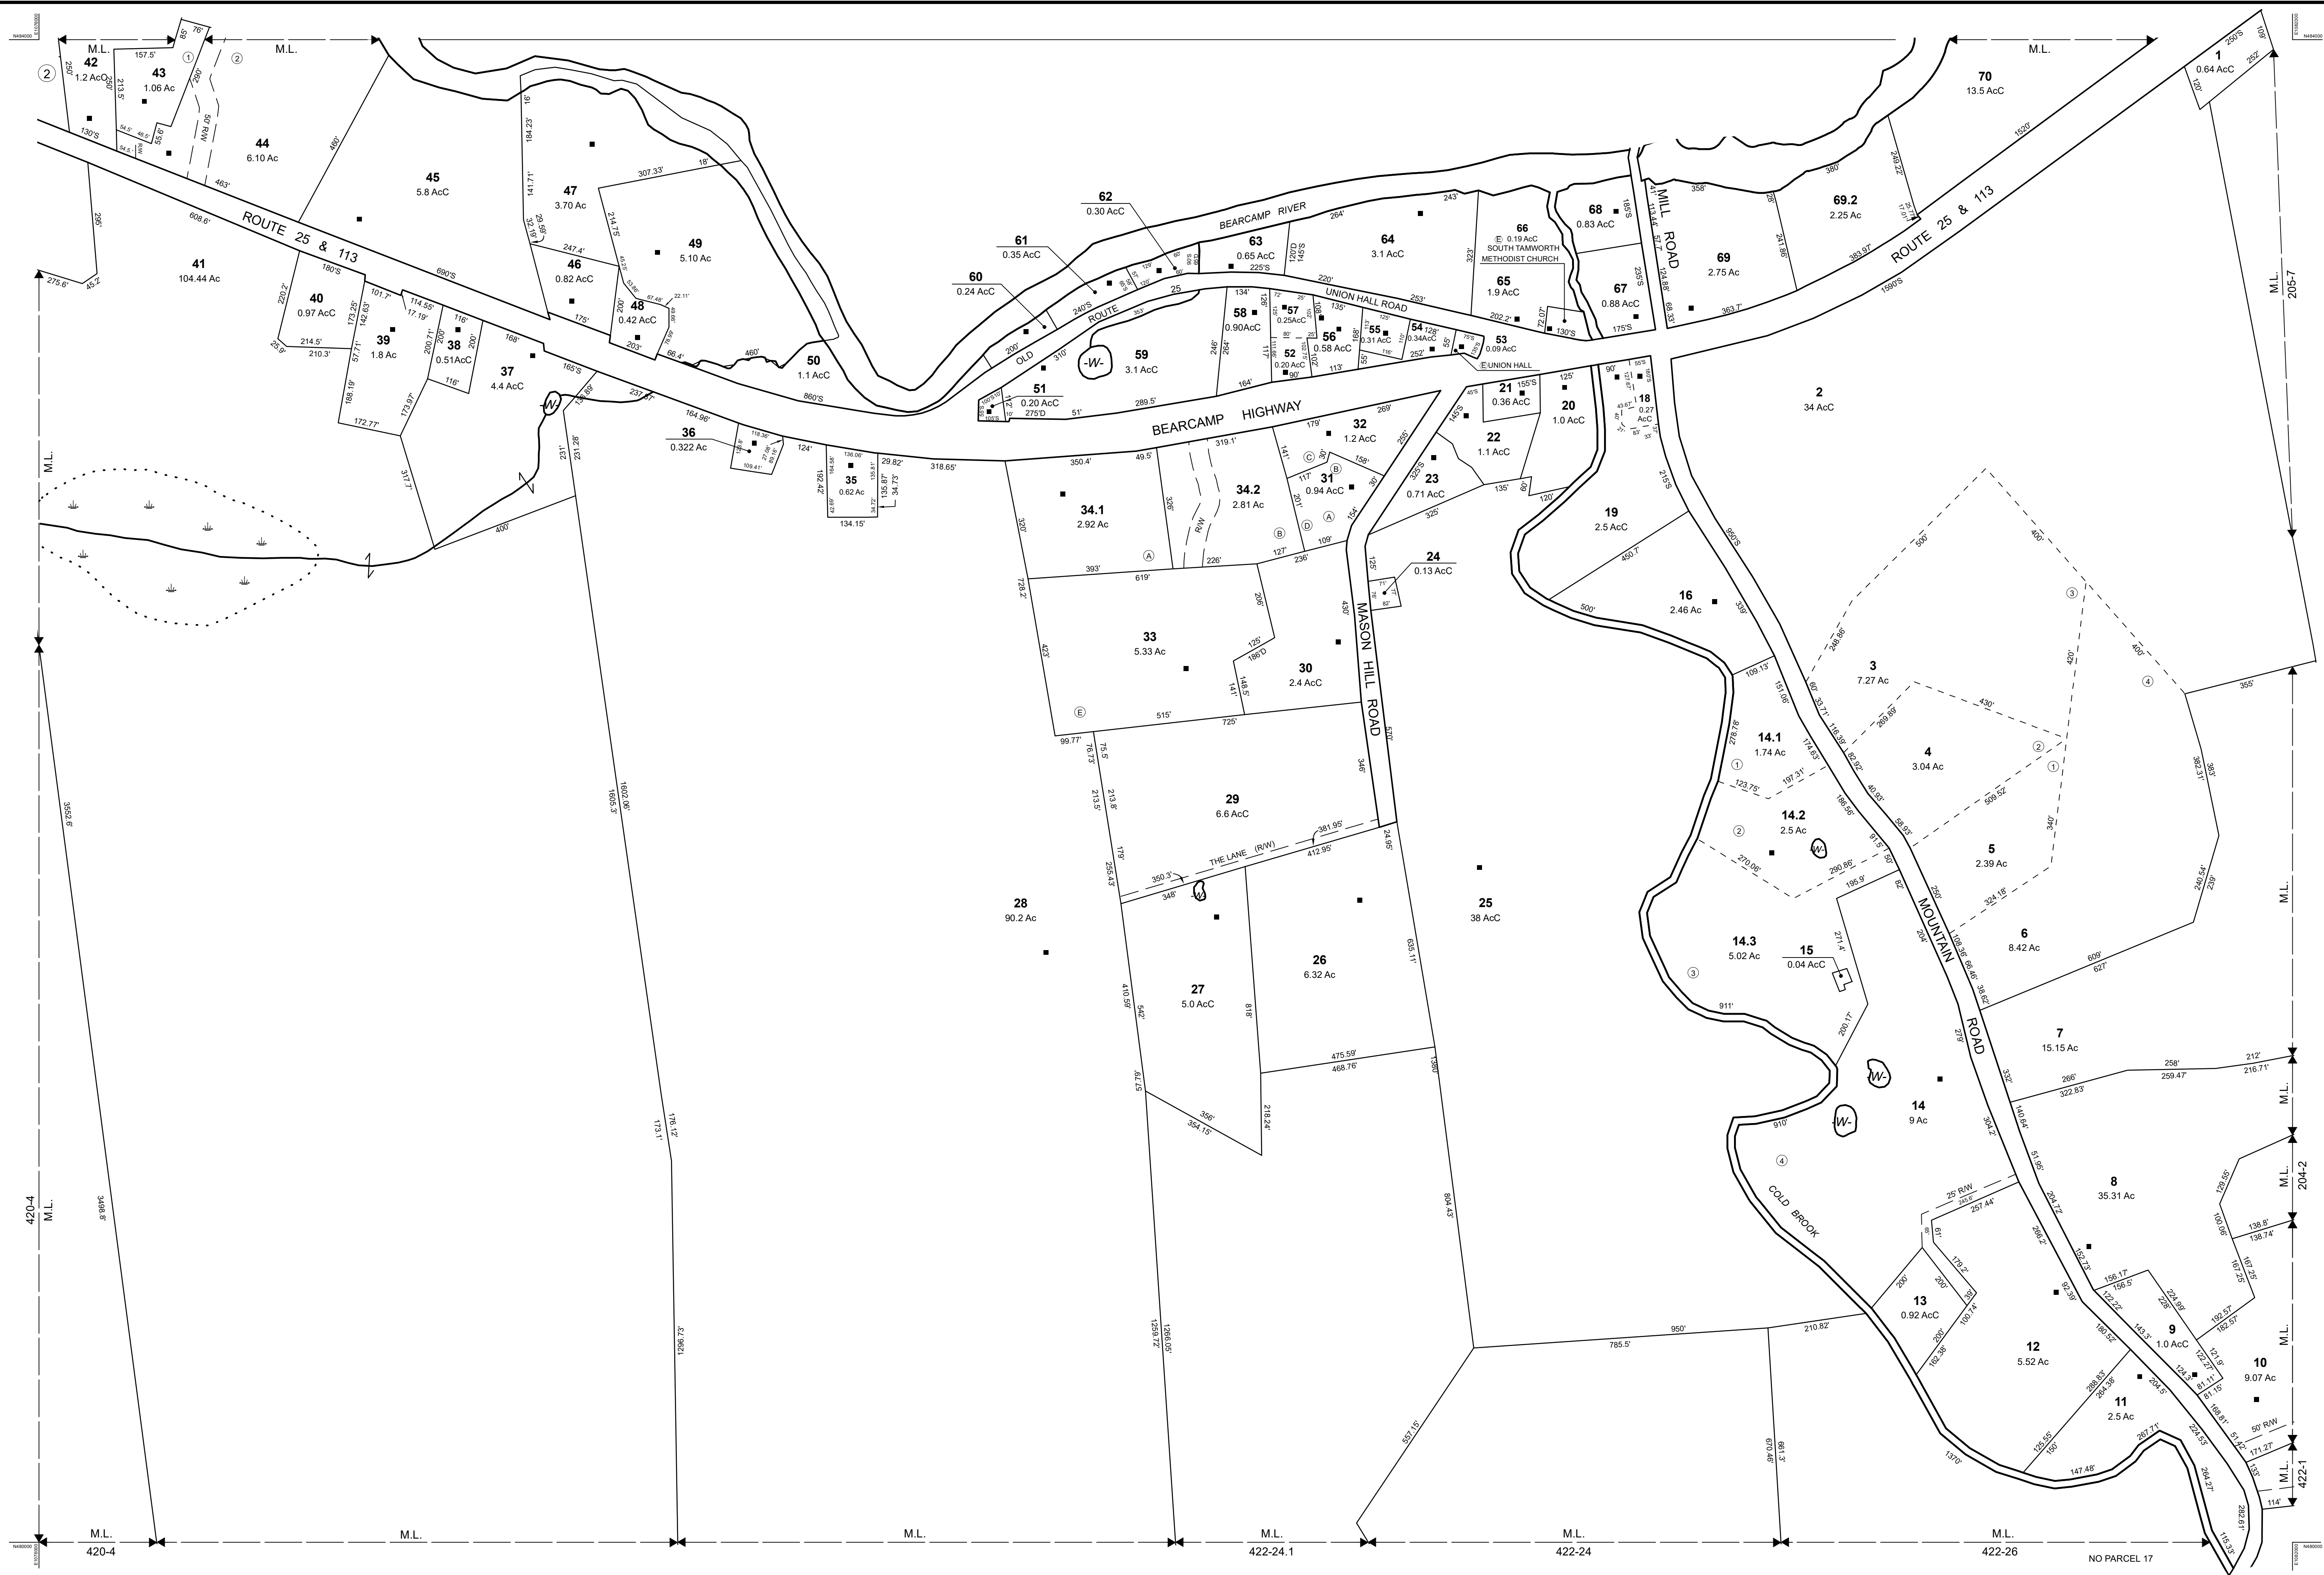

THIS MAP IS FOR ASSESSMENT PURPOSES. IT IS NOT VALID FOR LEGAL DESCRIPTION OR CONVEYANCE.

THE HORIZONTAL DATUM IS THE NEW HAMPSHIRE STATE PLANE COORDINATE SYSTEM, NAD 83.

PHOTOGRAPHY DATE: MAY 1, 1992

COMPLETION DATE: APRIL 15, 1993

PRODUCED IN 1993 BY


CAI Technologies
Precision Mapping. Geospatial Solutions.

11 Pleasant Street, Littleton, NH 03561
800.322.4540 - www.cai-tech.com

AREA SURVEYED AC
AREA CALCULATED AcC
RECORD DIMENSION 100'
SCALED DIMENSION 100'
MATCH LINE M.L.
WATER W-
PRIMARY BUILDING ■

LEGEND


EXEMPT PROPERTY (E)
SUBDIVISION LOT NO. (2)
RIGHT OF WAY/ACCESS R/W
COMMON OWNERSHIP OR
WETLANDS W-
LOT/RANGE L&R

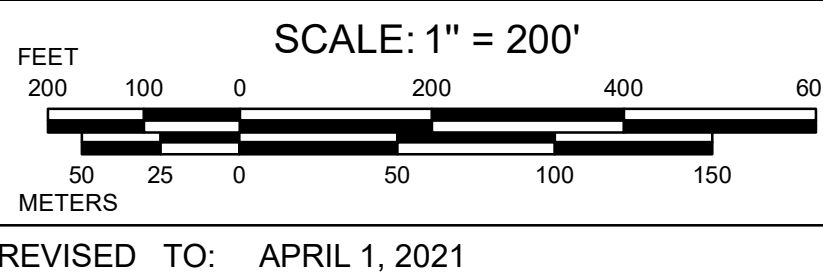

PROPERTY MAPS

TAMWORTH

NEW HAMPSHIRE

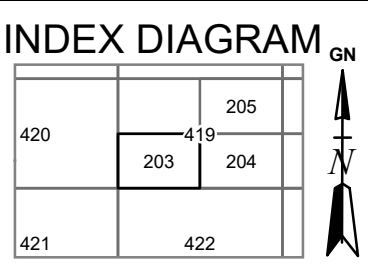

MAP NO.

203