


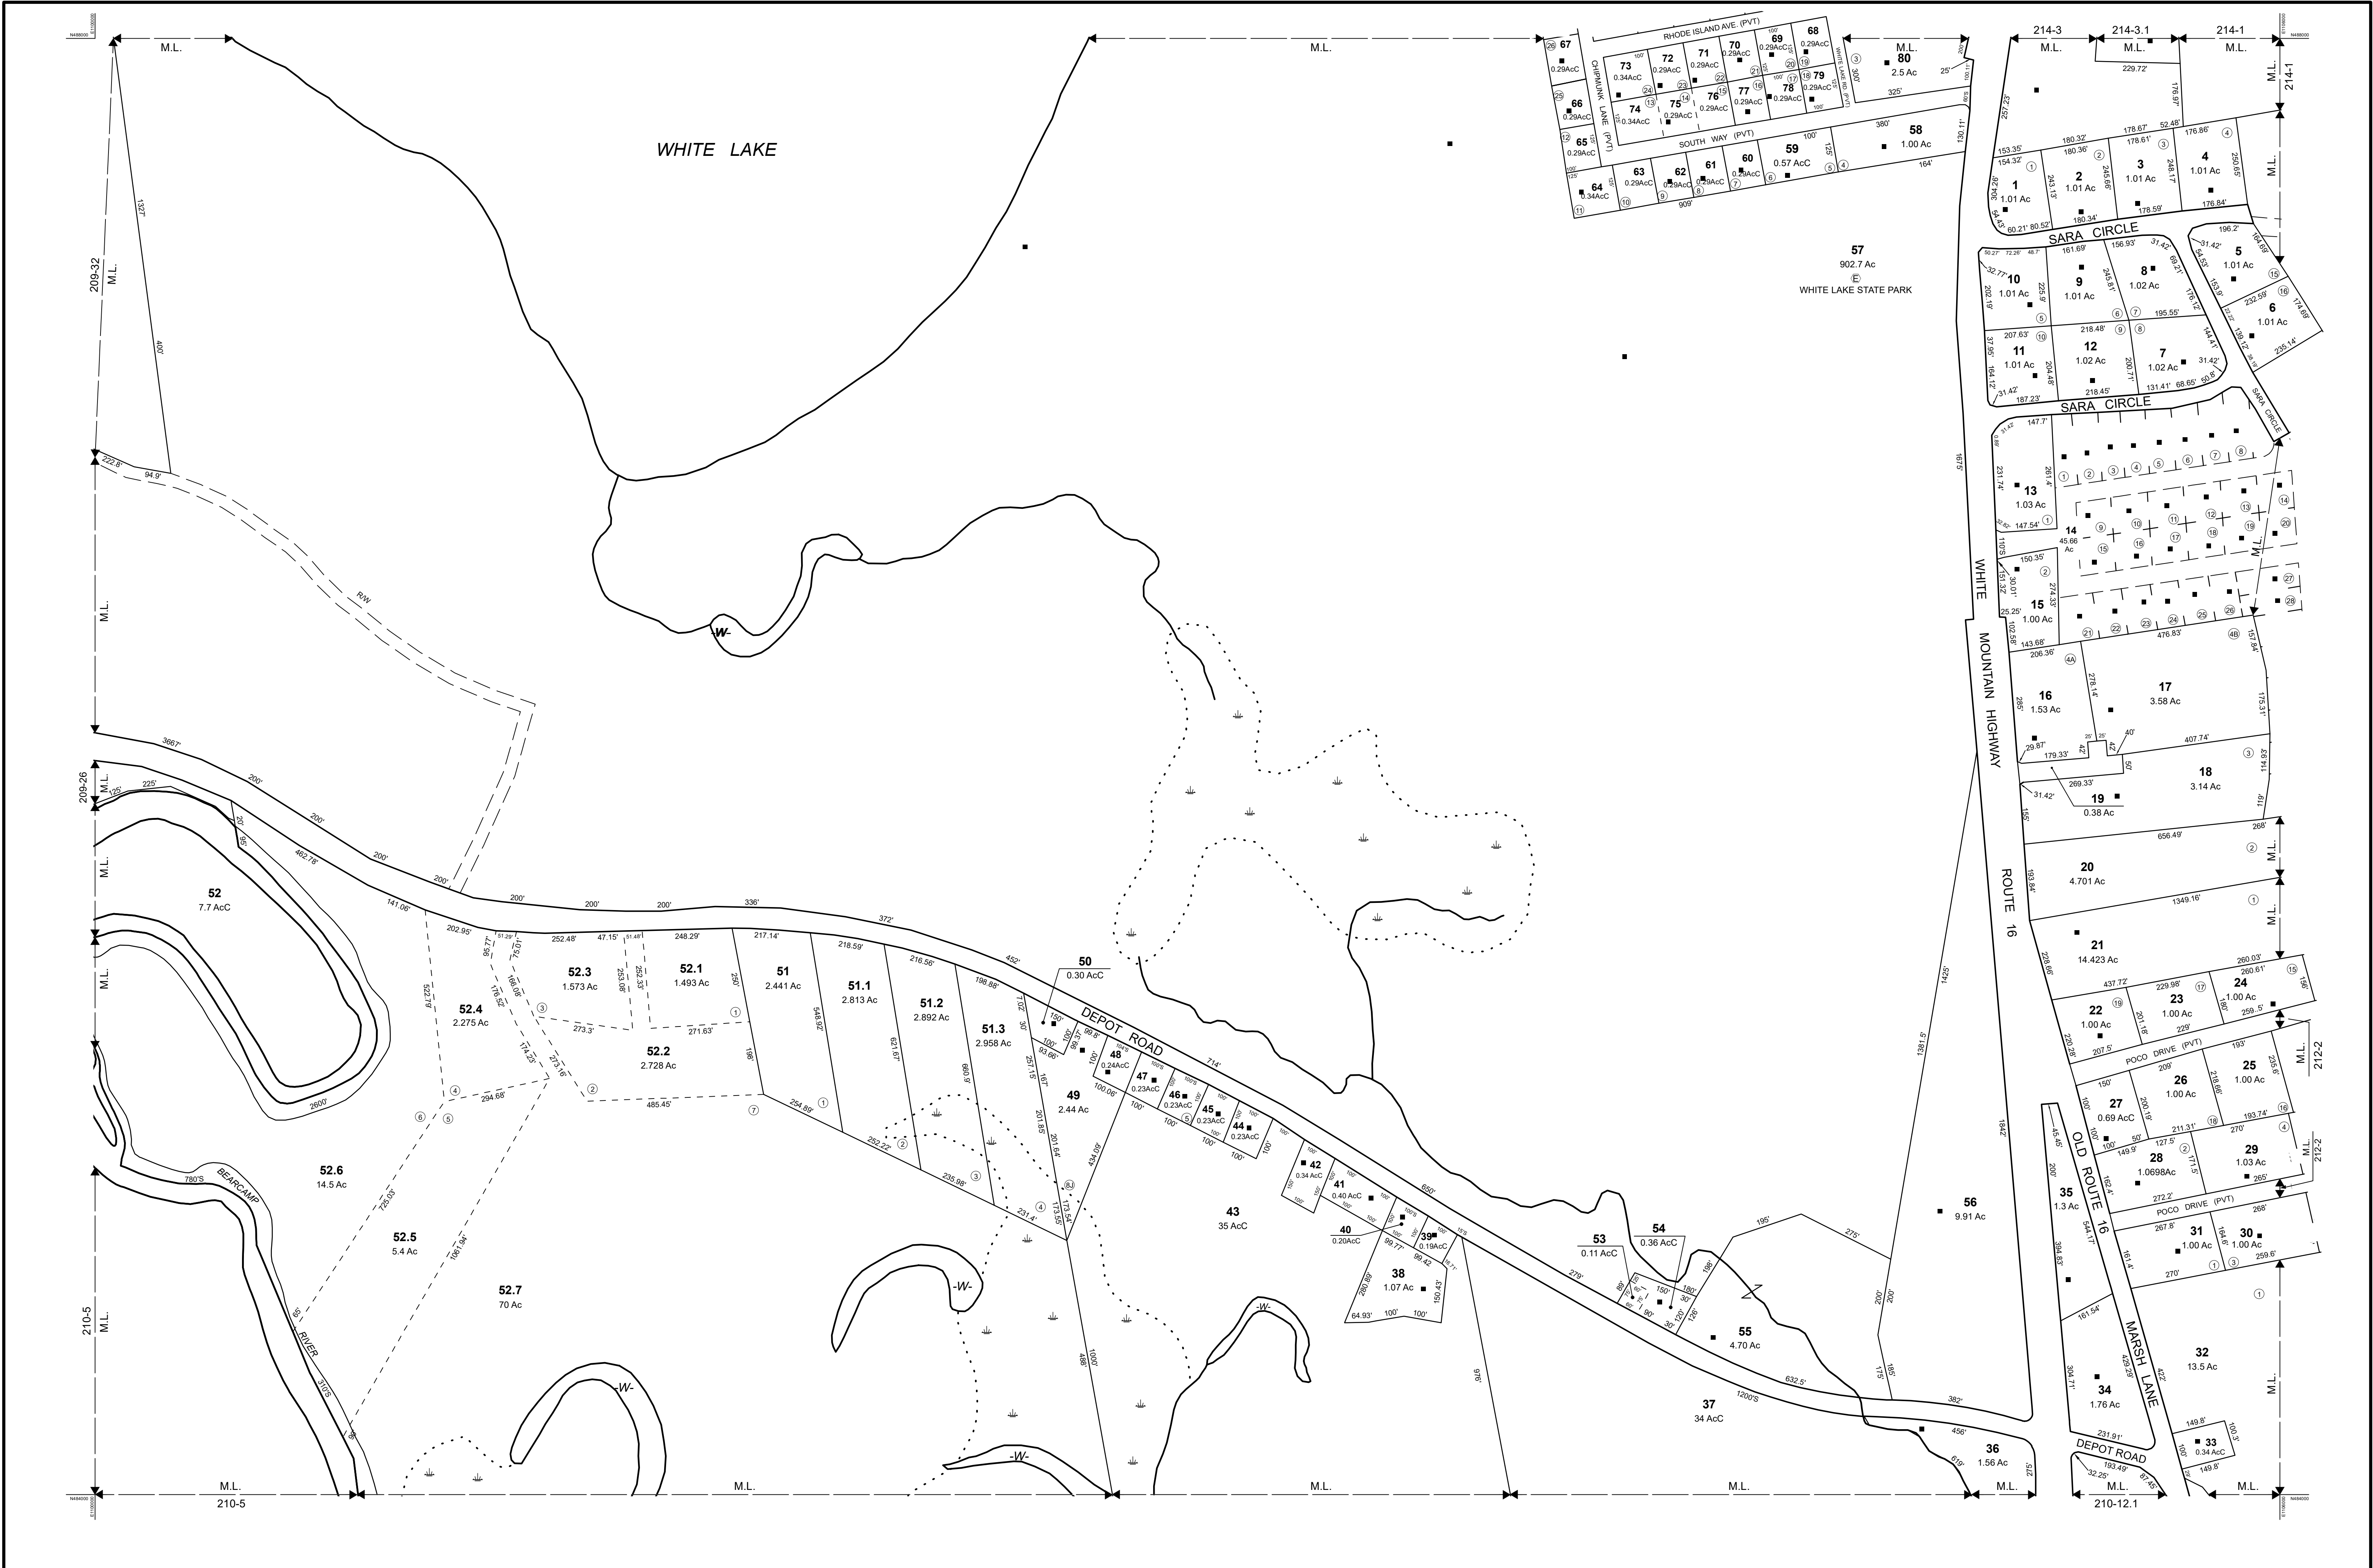

THIS MAP IS FOR ASSESSMENT PURPOSES. IT IS NOT VALID FOR LEGAL DESCRIPTION OR CONVEYANCE.

THE HORIZONTAL DATUM IS THE NEW HAMPSHIRE STATE PLANE COORDINATE SYSTEM, NAD 83.

PHOTOGRAPHY DATE: MAY 1, 1992

COMPLETION DATE: APRIL 15, 1993

PRODUCED IN 1993 BY

CAI Technologies
Precision Mapping. Geospatial Solutions.

11 Pleasant Street, Littleton, NH 03561
800.322.4540 - www.cai-tech.com

LEGEND

AREA SURVEYED AC

AREA CALCULATED AcC

RECORD DIMENSION 100'

SCALED DIMENSION 100'S

MATCH LINE M.L.

WATER -W-

PRIMARY BUILDING ■

EXEMPT PROPERTY (E)

SUBDIVISION LOT NO. (2)

RIGHT OF WAY/ACCESS ROW OR

COMMON OWNERSHIP -C-

WETLANDS WETLANDS

LOT/RANGE LOT/RANGE

SCALE: 1" = 200'

FEET
200 100 0 200 400 600

METERS
50 25 0 50 100 150

REVISED TO: APRIL 1, 2019

PROPERTY MAPS

TAMWORTH

NEW HAMPSHIRE

INDEX DIAGRAM

415 214 213
209 211 212
208 210 217

MAP NO.

211