


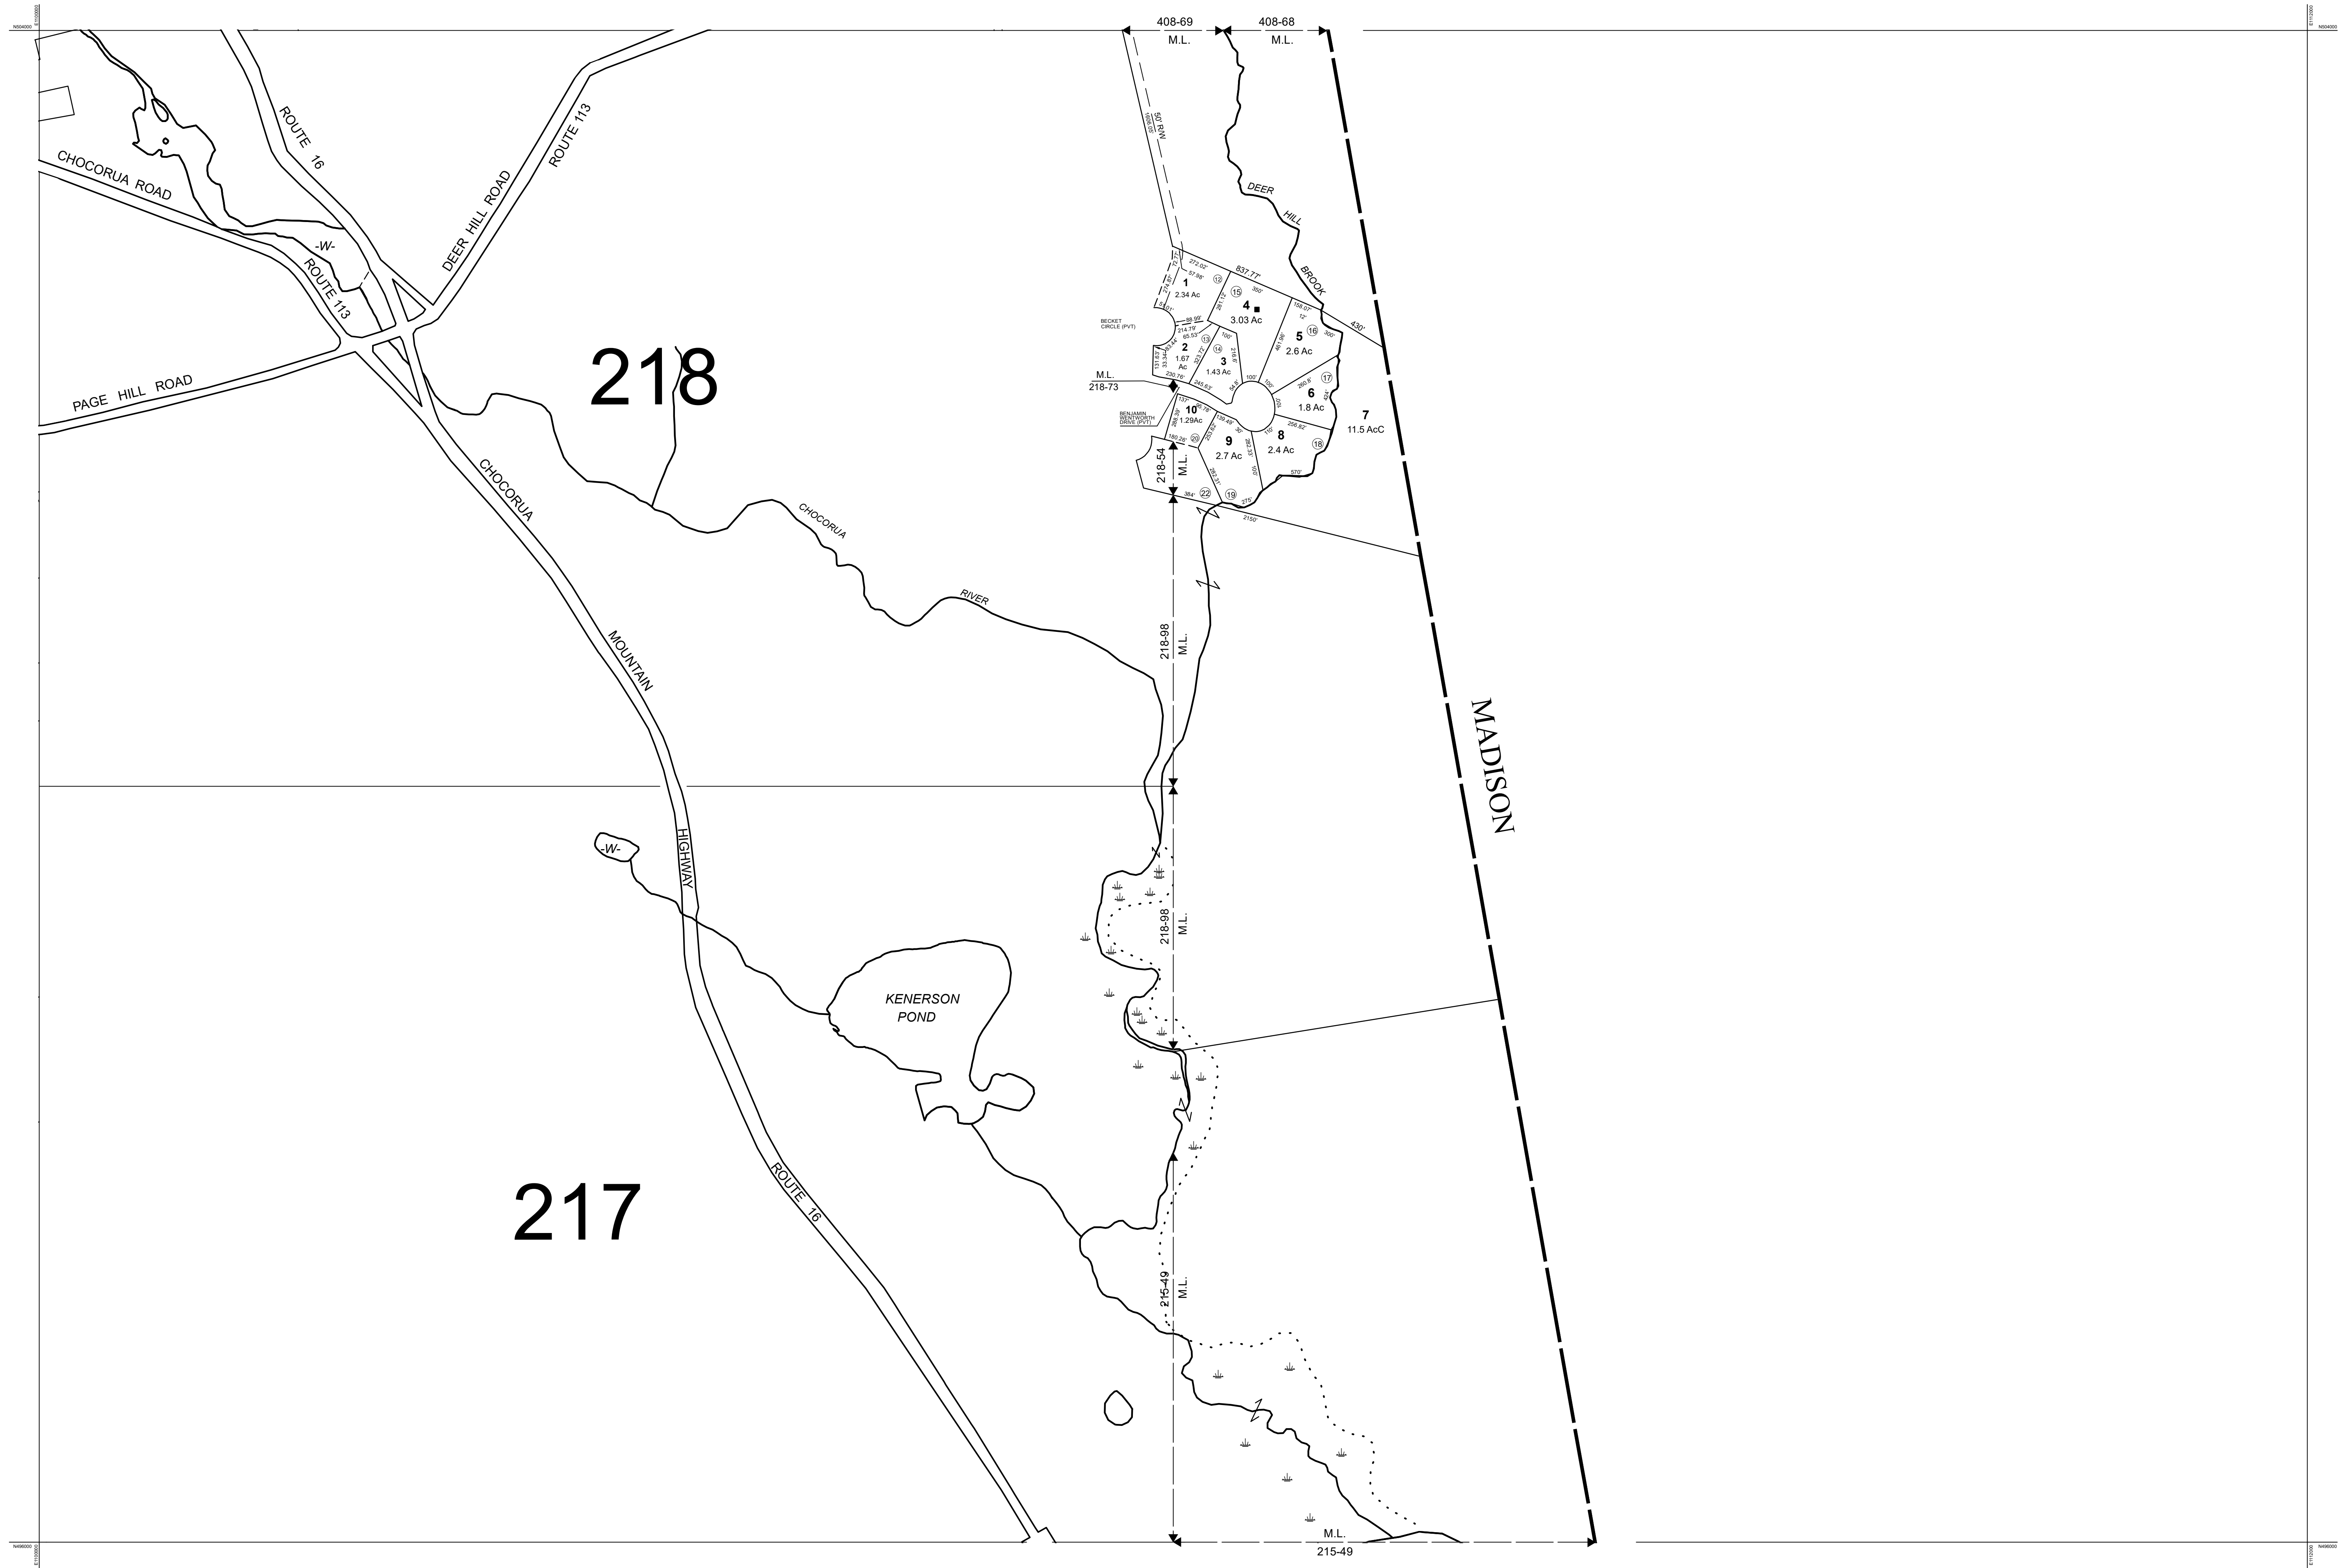

THIS MAP IS FOR ASSESSMENT PURPOSES. IT IS NOT VALID FOR LEGAL DESCRIPTION OR CONVEYANCE.

THE HORIZONTAL DATUM IS THE NEW HAMPSHIRE STATE PLANE COORDINATE SYSTEM, NAD 83.

PHOTOGRAPHY DATE: MAY 1, 1992

COMPLETION DATE: APRIL 15, 1993

PRODUCED IN 1993 BY

CAI Technologies

Precision Mapping. Geospatial Solutions.

11 Pleasant Street, Littleton, NH 03561
800.322.4540 - www.cai-tech.com

LEGEND	
AREA SURVEYED	 AC
AREA CALCULATED	 AcC
RECORD DIMENSION	 100'
SCALED DIMENSION	 100'S
MATCH LINE	← M.L. →
WATER	 -W-
PRIMARY BUILDING	 ■
EXEMPT PROPERTY	 (E)
SUBDIVISION LOT NO.	 (2)
RIGHT OF WAY/ACCESS	 ROW
COMMON OWNERSHIP	 OR
WETLANDS	
LOT/RANGE	 L&R

FEET

400 200 0 400 800 1,200

METERS

100 50 0 100 200 300

SCALE: 1" = 400'

REVISED TO: APRIL 1, 2019

PROPERTY MAPS

TAMWORTH

NEW HAMPSHIRE

INDEX DIAGRAM

MAP NO.

409