


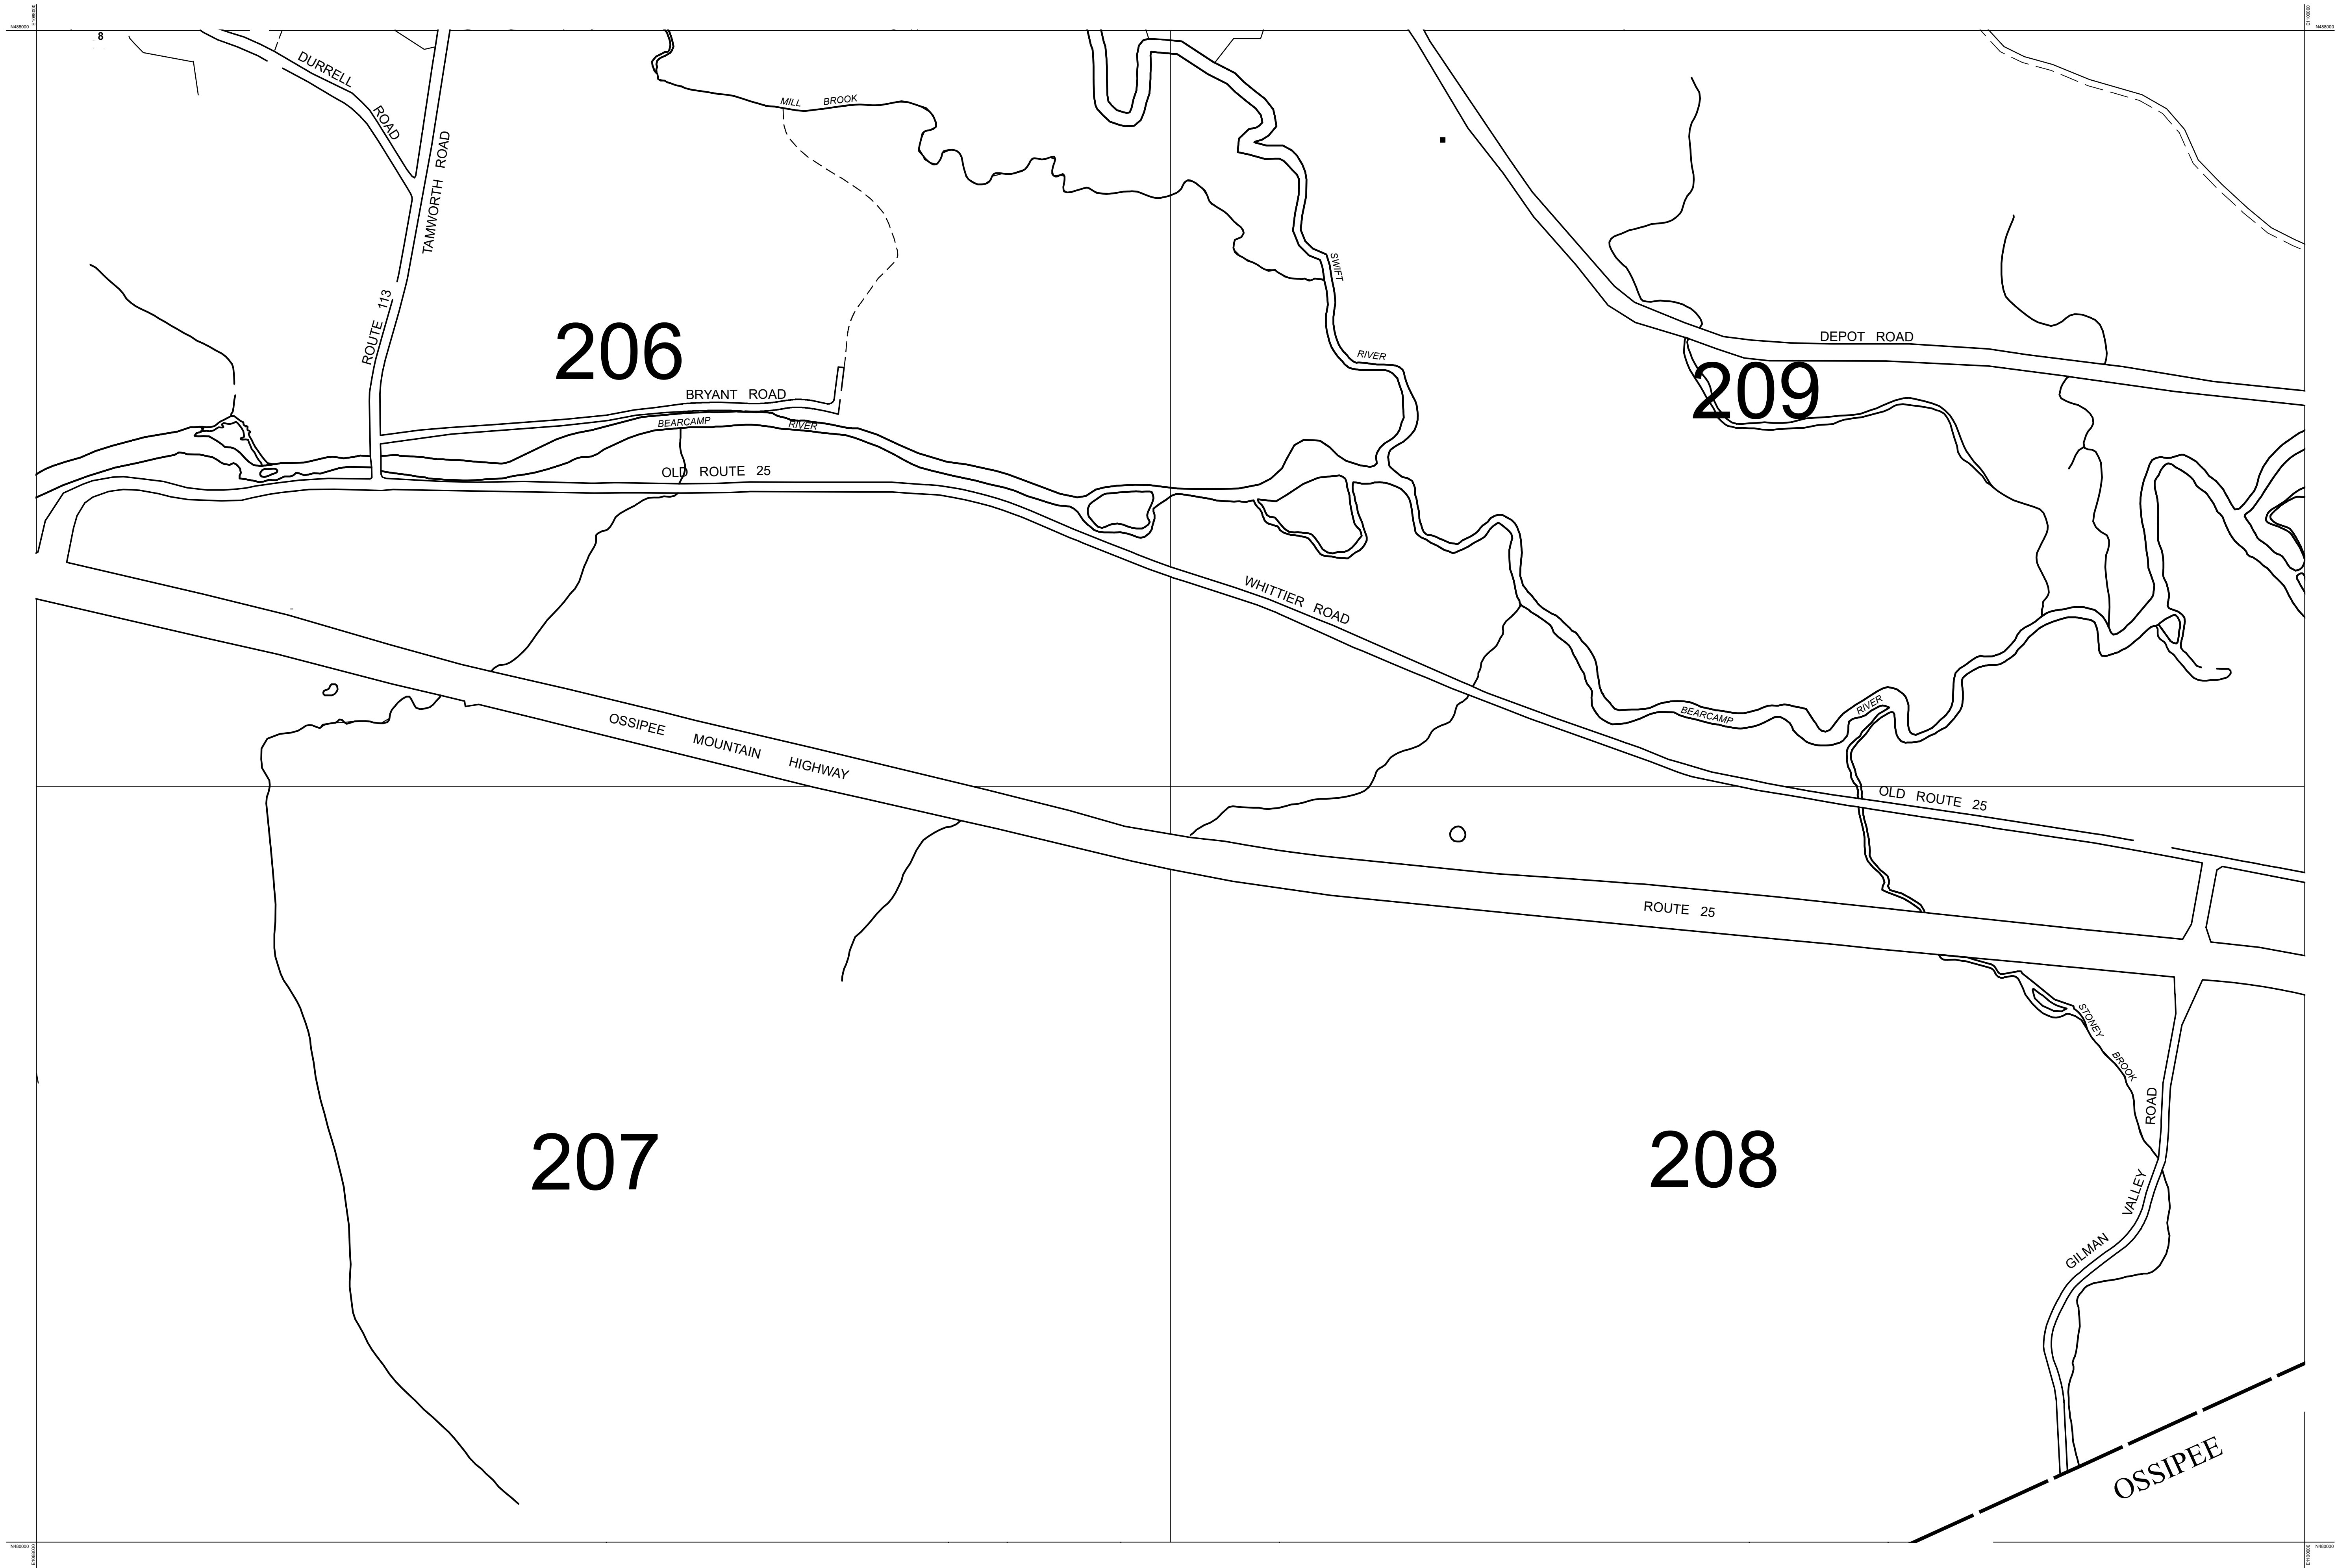

THIS MAP IS FOR ASSESSMENT PURPOSES. IT IS NOT VALID FOR LEGAL DESCRIPTION OR CONVEYANCE.

THE HORIZONTAL DATUM IS THE NEW HAMPSHIRE STATE PLANE COORDINATE SYSTEM, NAD 83.

PHOTOGRAPHY DATE: MAY 1, 1992

COMPLETION DATE: APRIL 15, 1993

PRODUCED IN 1993 BY

**CAI Technologies**  
Precision Mapping. Geospatial Solutions.

11 Pleasant Street, Littleton, NH 03561  
800.322.4540 - www.cai-tech.com

**LEGEND**

AREA SURVEYED ..... AS

AREA CALCULATED ..... AcC

RECORD DIMENSION ..... 100'

SCALED DIMENSION ..... 100'S

MATCH LINE ..... M.L.

WATER ..... -W-

PRIMARY BUILDING ..... ■

EXEMPT PROPERTY ..... ⑤

SUBDIVISION LOT NO. ..... ②

RIGHT OF WAY/ACCESS ..... ROW

COMMON OWNERSHIP ..... OR

WETLANDS ..... WET

LOT/RANGE ..... L&R

SCALE: 1" = 400'

FEET 400 200 0 400 800 1,200

METERS 100 50 0 100 200 300

REVISED TO: APRIL 1, 2019

PROPERTY MAPS

**TAMWORTH**

NEW HAMPSHIRE

**INDEX DIAGRAM**

414 415 416

205 206 209 211

418 419 420 421

204 207 208 210

422 423

MAP NO.

**418**