


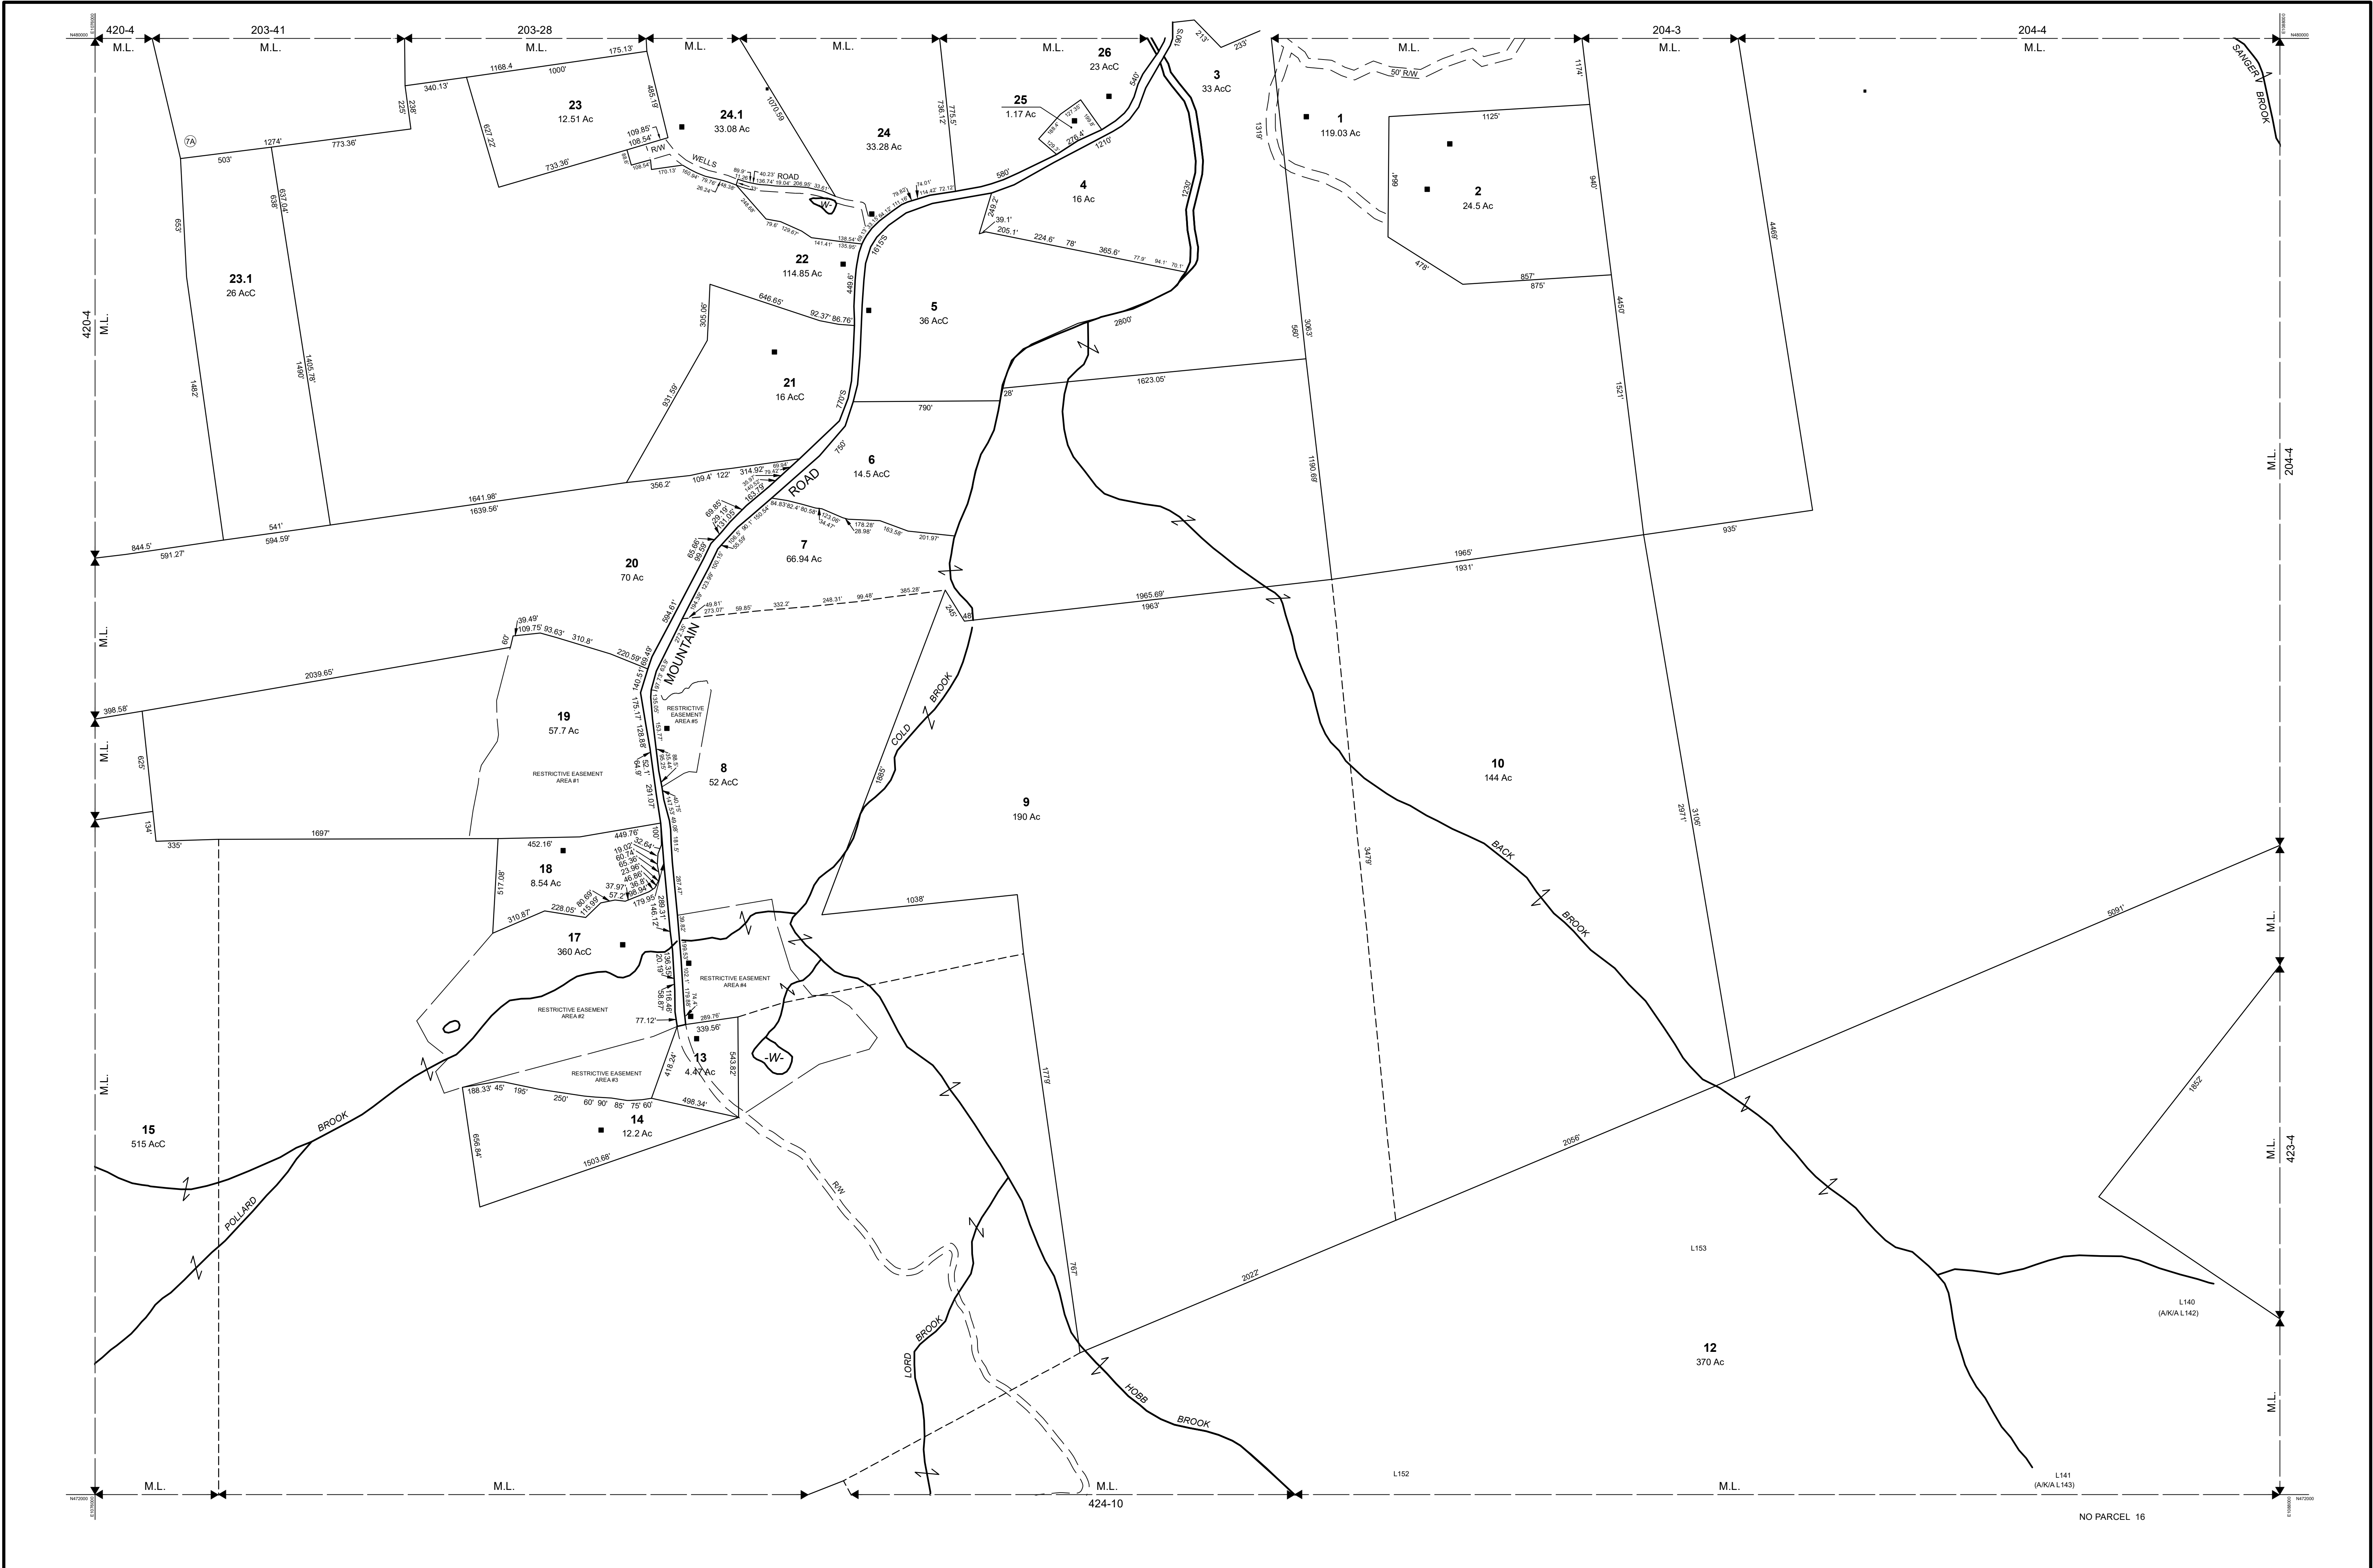

THIS MAP IS FOR ASSESSMENT PURPOSES. IT IS NOT VALID FOR LEGAL DESCRIPTION OR CONVEYANCE.

THE HORIZONTAL DATUM IS THE NEW HAMPSHIRE STATE PLANE COORDINATE SYSTEM, NAD 83.

PHOTOGRAPHY DATE: MAY 1, 1992

COMPLETION DATE: APRIL 15, 1993

PRODUCED IN 1993 BY

CAI Technologies

Precision Mapping. Geospatial Solutions.

11 Pleasant Street, Littleton, NH 03561

800.322.4540 - www.cai-tech.com

LEGEND

AREA SURVEYED AS

AREA CALCULATED AcC

RECORD DIMENSION 100'

SCALED DIMENSION 100'S

MATCH LINE M.L.

WATER W-

PRIMARY BUILDING ■

EXEMPT PROPERTY ⑤

SUBDIVISION LOT NO. ②

RIGHT OF WAY/ACCESS RW

COMMON OWNERSHIP OR

WETLANDS W

LOT/RANGE L688

SCALE: 1" = 400'

FEET 400 200 0 400 800 1,200

METERS 100 50 0 100 200 300

REVISED TO: APRIL 1, 2021

PROPERTY MAPS

TAMWORTH

NEW HAMPSHIRE

INDEX DIAGRAM

420	419	418
203	204	207
421	422	423
425	424	

NO PARCEL 16

MAP NO.

422